




NOTE:
 Highway No. 6 (Main St.) undergoing asphalt resurfacing during the course of the field survey. Elevations shown were derived before new asphalt was placed.

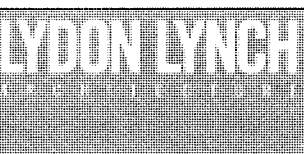

1672 Barrington Street, Halifax, N.S. B3J 2A2
 Tel 902 422.1446
 Fax 902 422.1449
 lydonlyncharchitects.com

TATAMAGOUCHE BRANCH LIBRARY



SITE PLAN
 29 JUL 2009

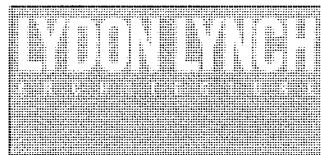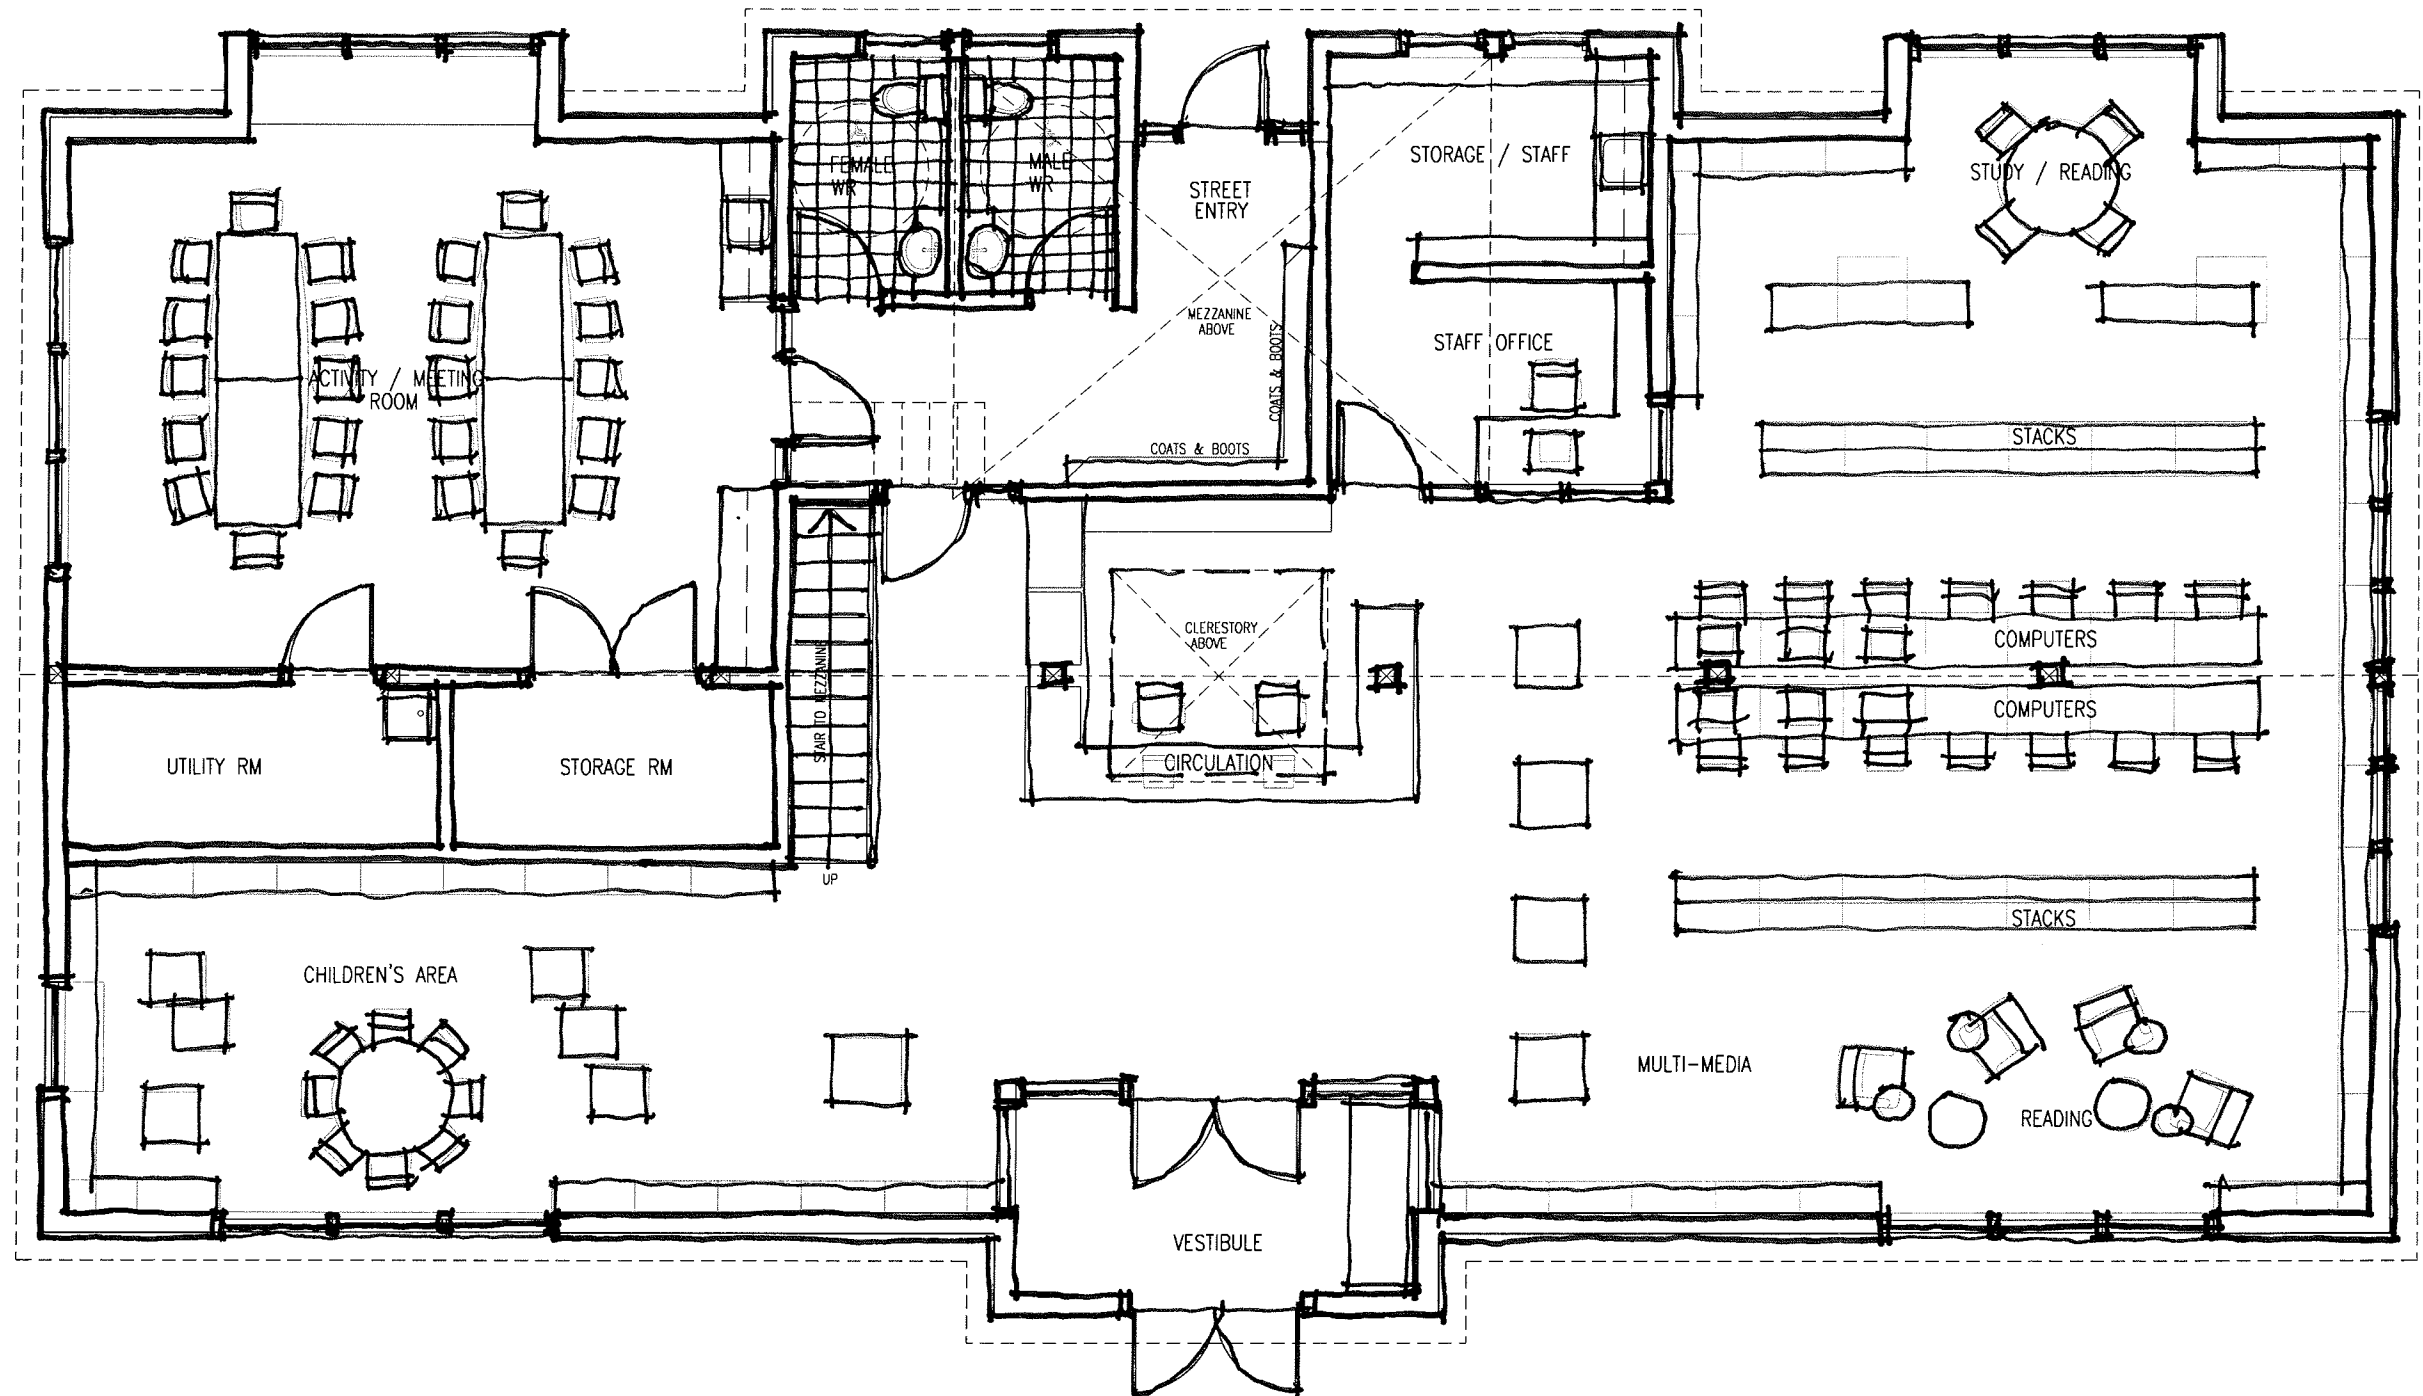

1672 Barrington Street, Halifax, N.S. B3J 2A2
 Tel 902 422.1446
 Fax 902 422.1449
 lydonlyncharchitects.com

TATAMAGOUCHE
 BRANCH
 LIBRARY



GROUND FLOOR PLAN
 29 JUL 2009

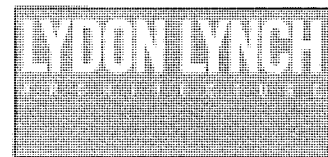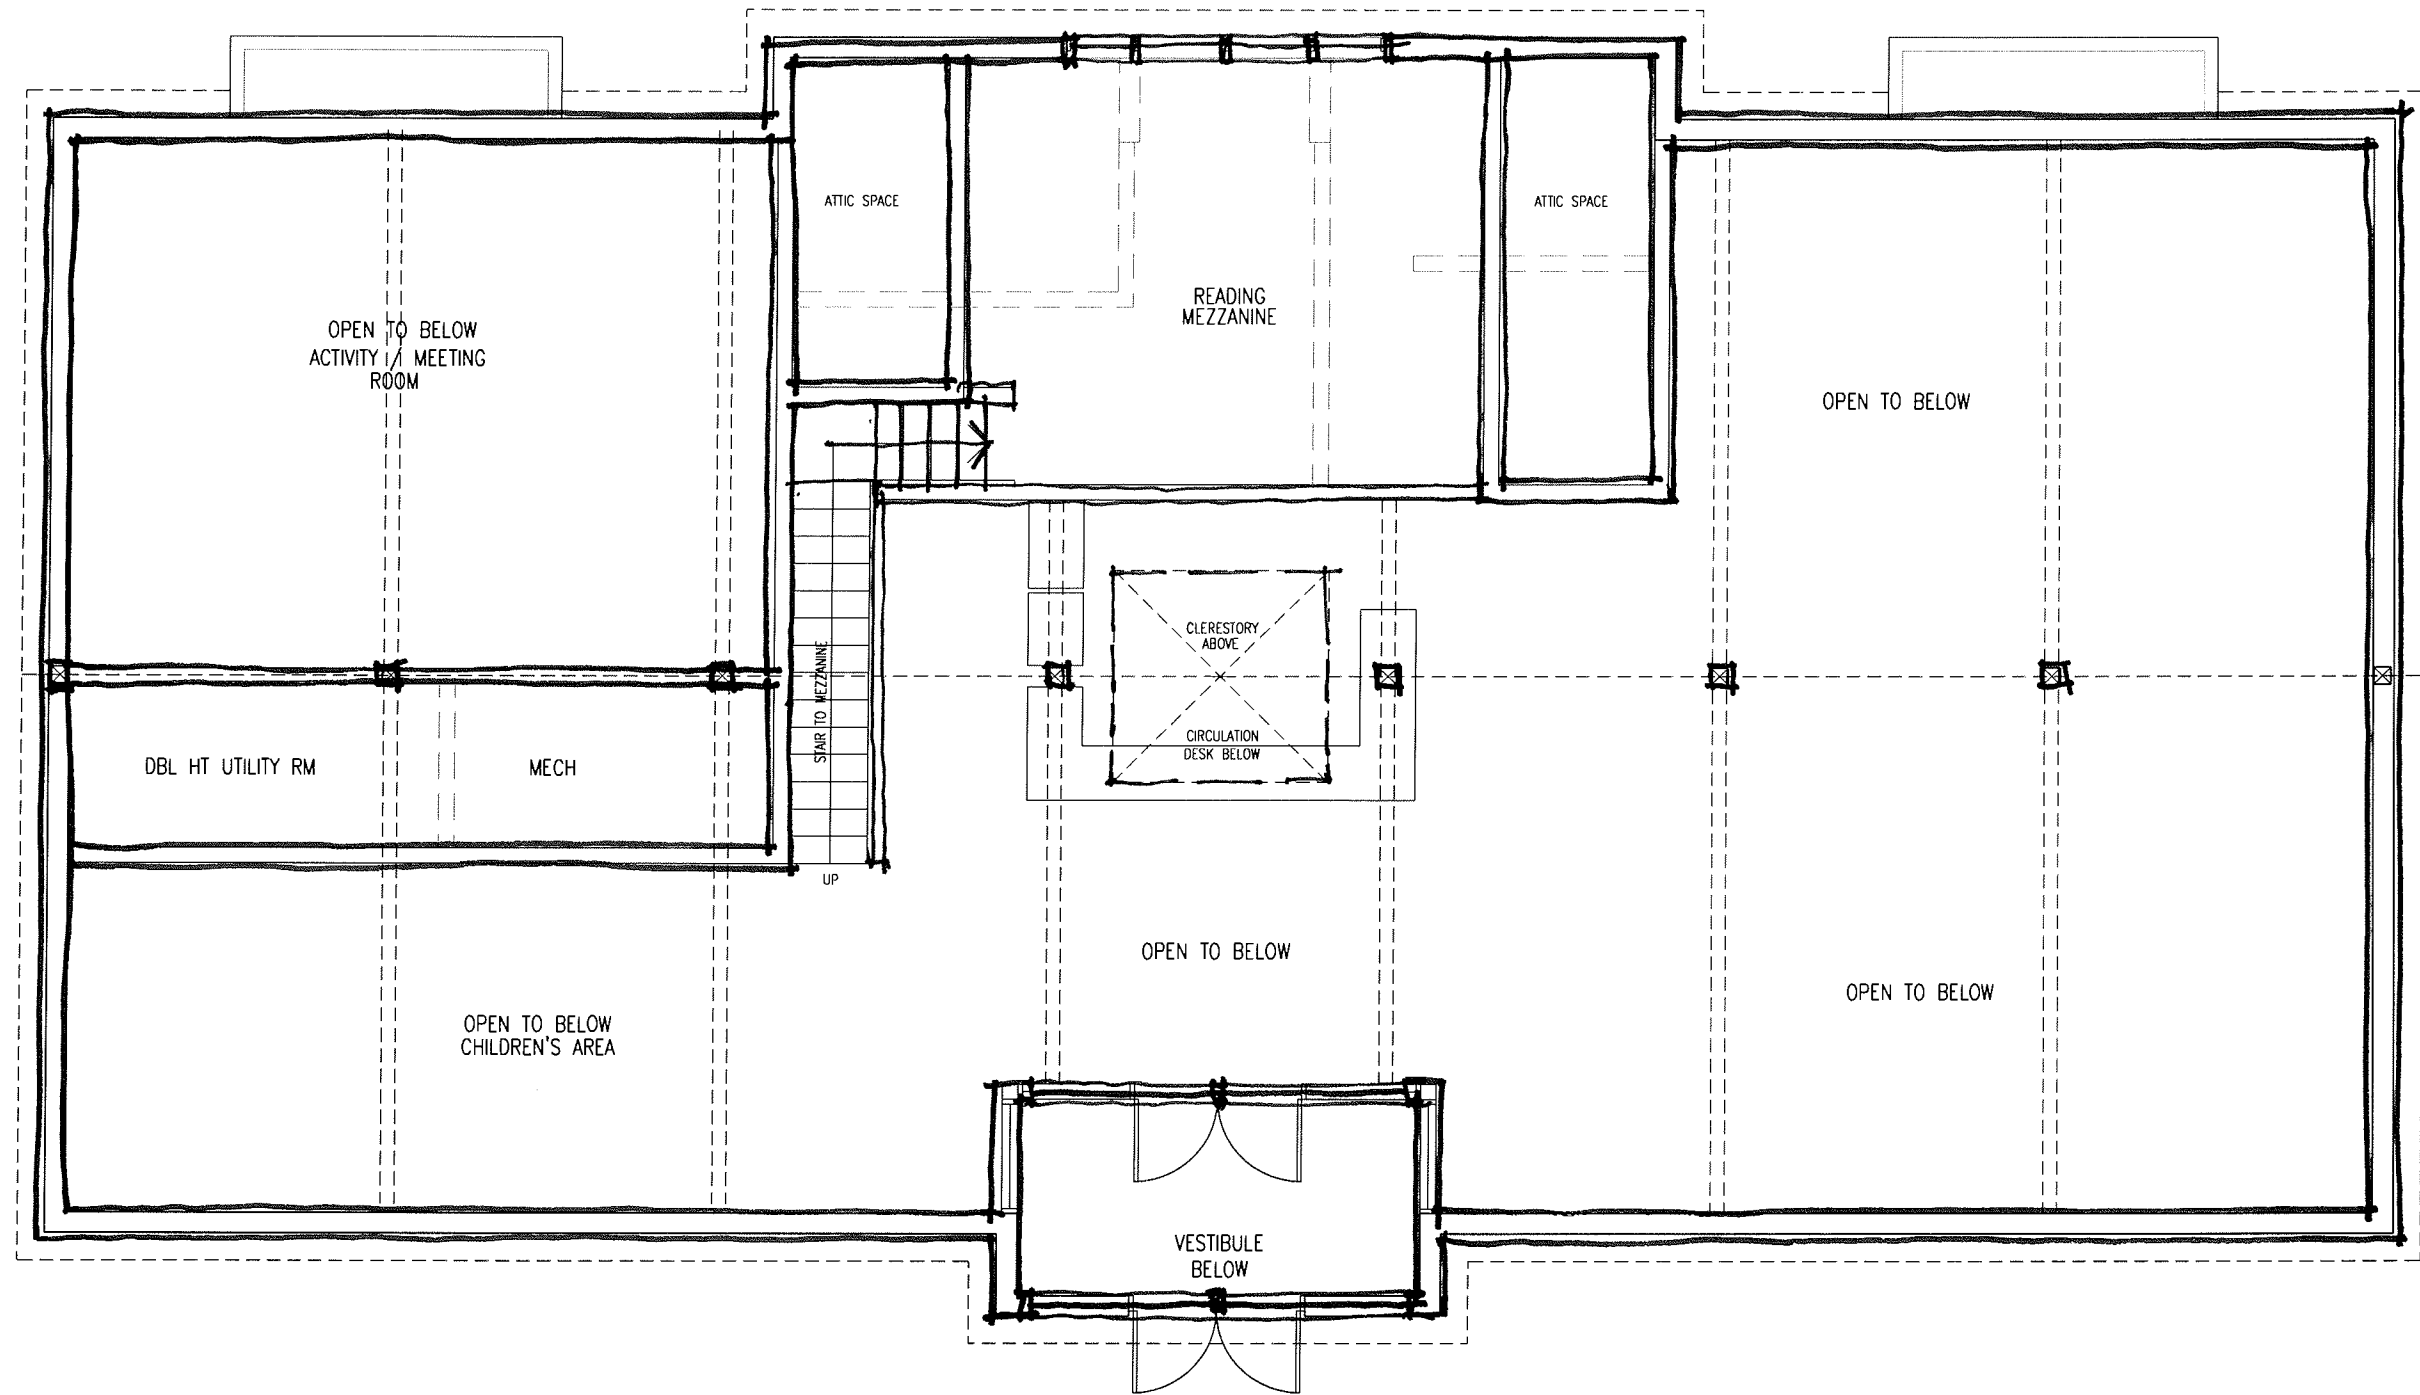

1672 Barrington Street, Halifax, N.S. B3J 2A2
 Tel 902 422.1446
 Fax 902 422.1449
 lydonlyncharchitects.com

TATAMAGOUCHE
 BRANCH
 LIBRARY


MEZZANINE FLOOR PLAN
 29 JUL 2009

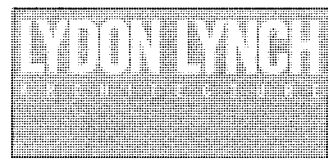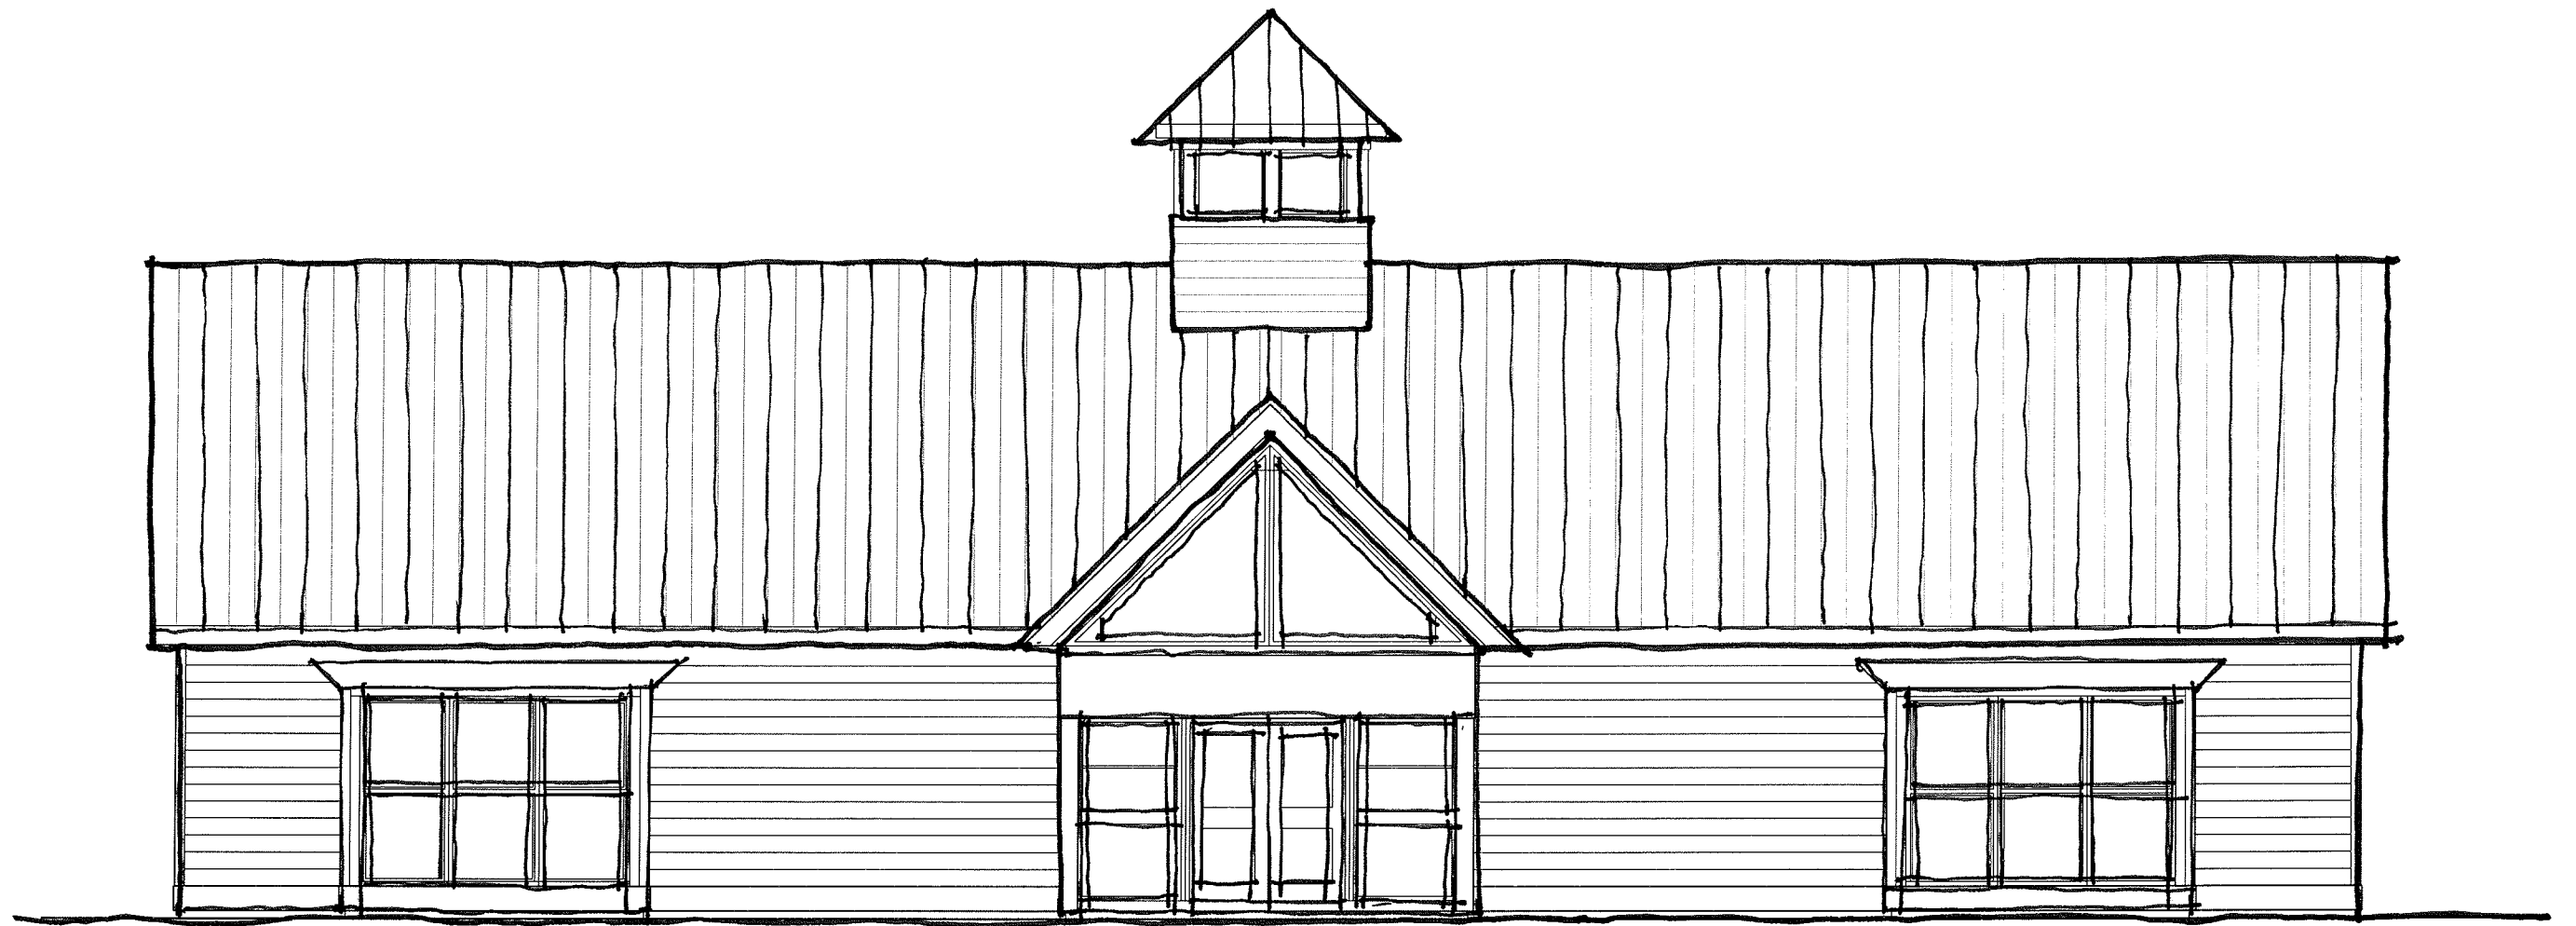

1672 Barrington Street, Halifax, N.S. B3J 2A2
Tel 902 422.1446
Fax 902 422.1449
lydonlyncharchitects.com

TATAMAGOUCHE
BRANCH
LIBRARY


FIELD / SOUTH ELEVATION
29 JUL 2009

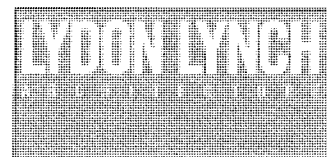

1672 Barrington Street, Halifax, N.S. B3J 2A2
Tel 902 422.1446
Fax 902 422.1449
lydonlyncharchitects.com

TATAMAGOUCHE
BRANCH
LIBRARY



STREET / NORTH ELEVATION
29 JUL 2009

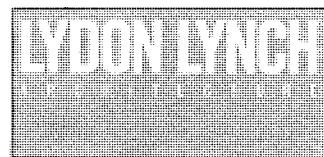

1672 Barrington Street, Halifax, N.S. B3J 2A2
Tel 902 422.1446
Fax 902 422.1449
lydonlyncharchitects.com

TATAMAGOUCHE
BRANCH
LIBRARY



WEST ELEVATION
29 JUL 2009

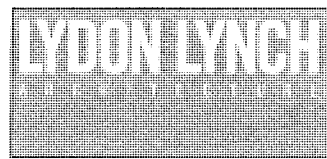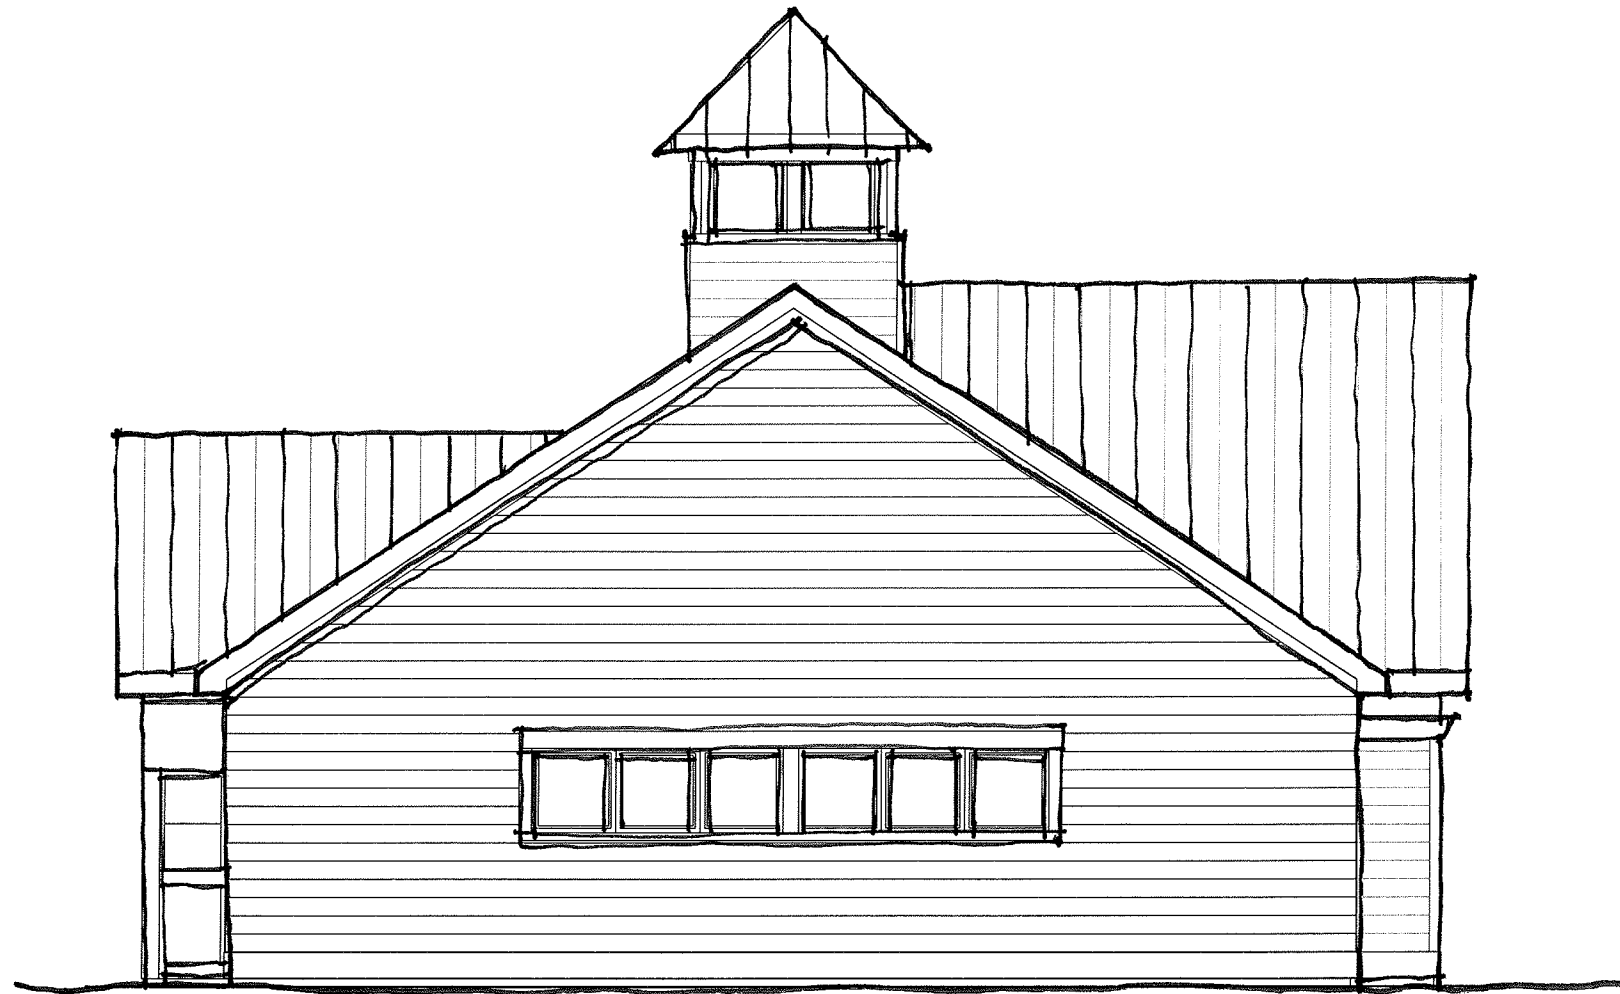

1672 Barrington Street, Halifax, N.S. B3J 2A2
Tel 902 422.1446
Fax 902 422.1449
lydonlyncharchitects.com

TATAMAGOUCHE
BRANCH
LIBRARY



EAST ELEVATION
29 JUL 2009

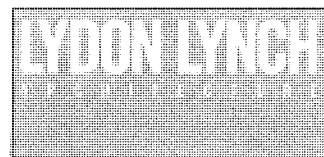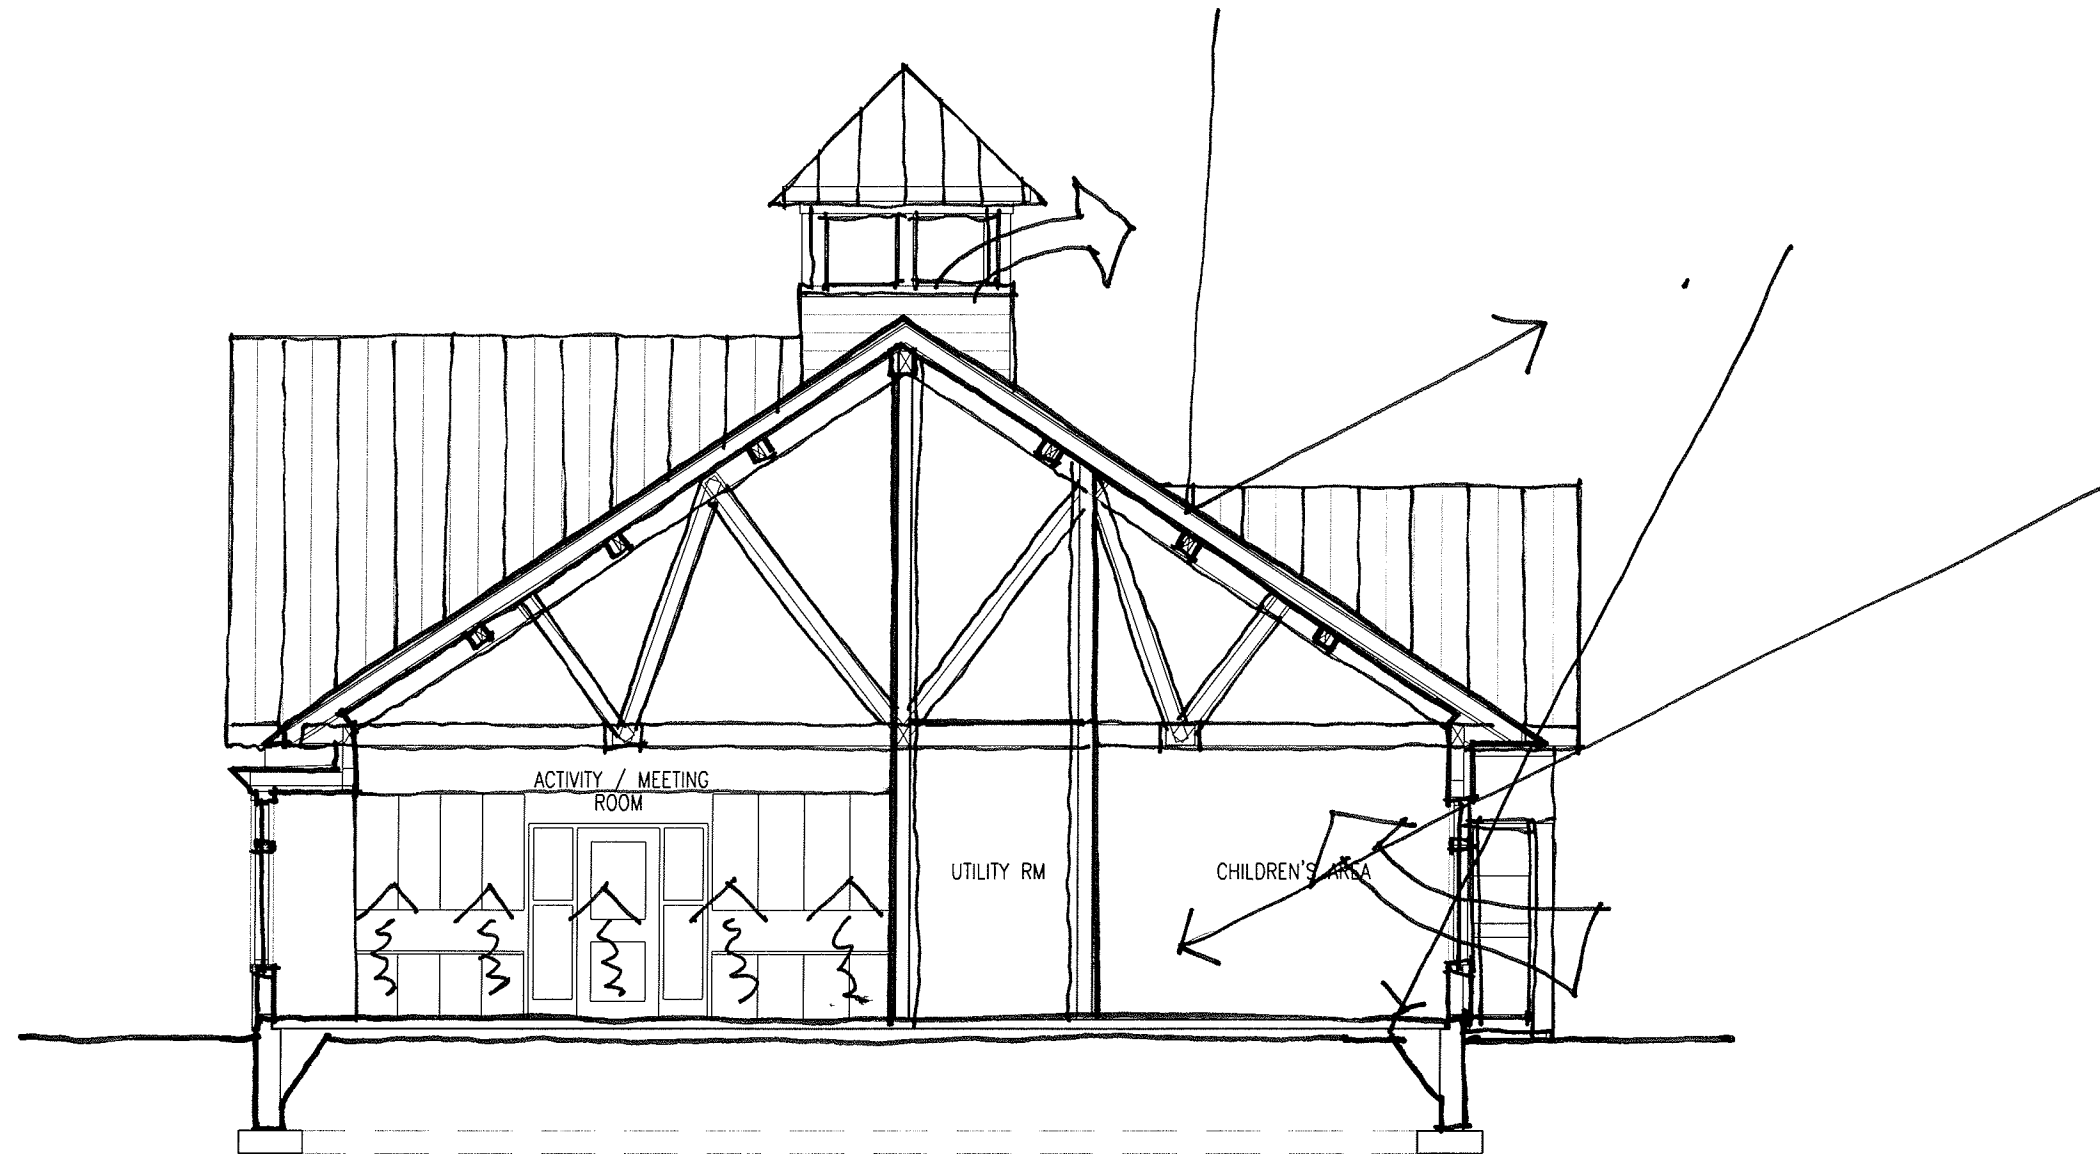

1672 Barrington Street, Halifax, N.S. B3J 2A2
Tel 902 422.1446
Fax 902 422.1449
lydonlyncharchitects.com

TATAMAGOUCHE
BRANCH
LIBRARY

BUILDING SECTION A-A
29 JUL 2009

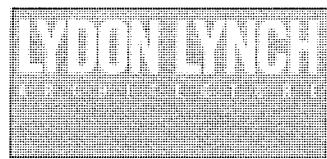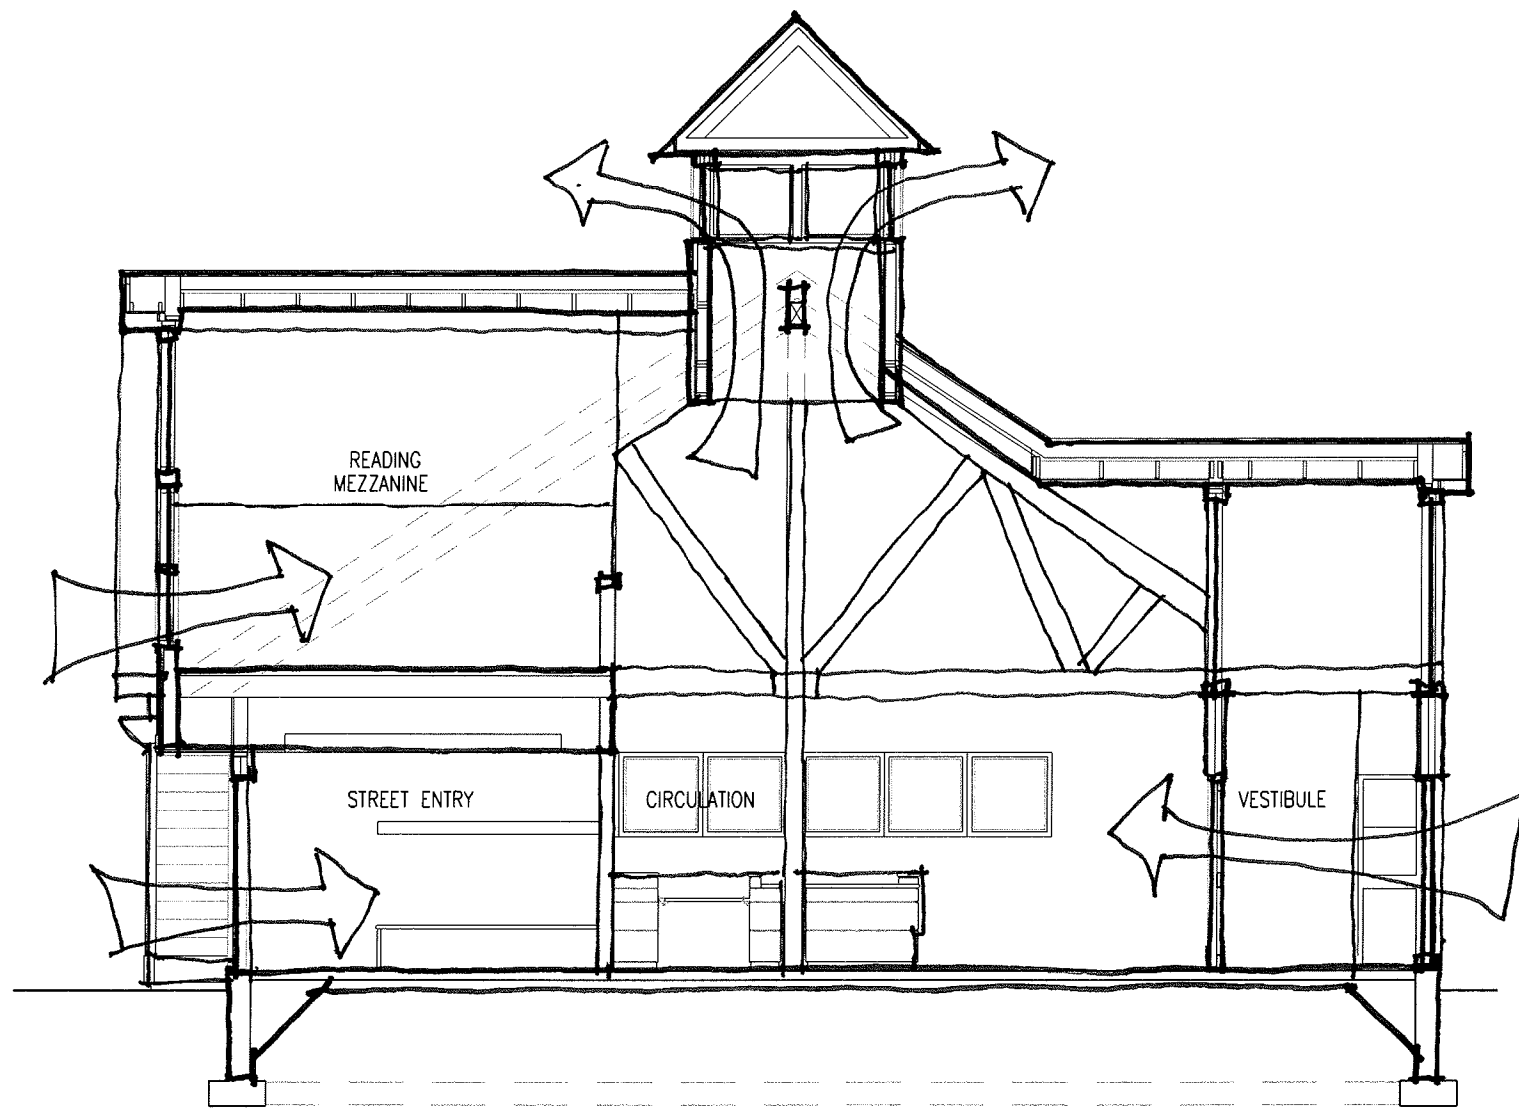

1672 Barrington Street, Halifax, N.S. B3J 2A2
Tel 902 422.1446
Fax 902 422.1449
lydonlyncharchitects.com

TATAMAGOUCHE
BRANCH
LIBRARY

BUILDING SECTION B-B
29 JUL 2009