



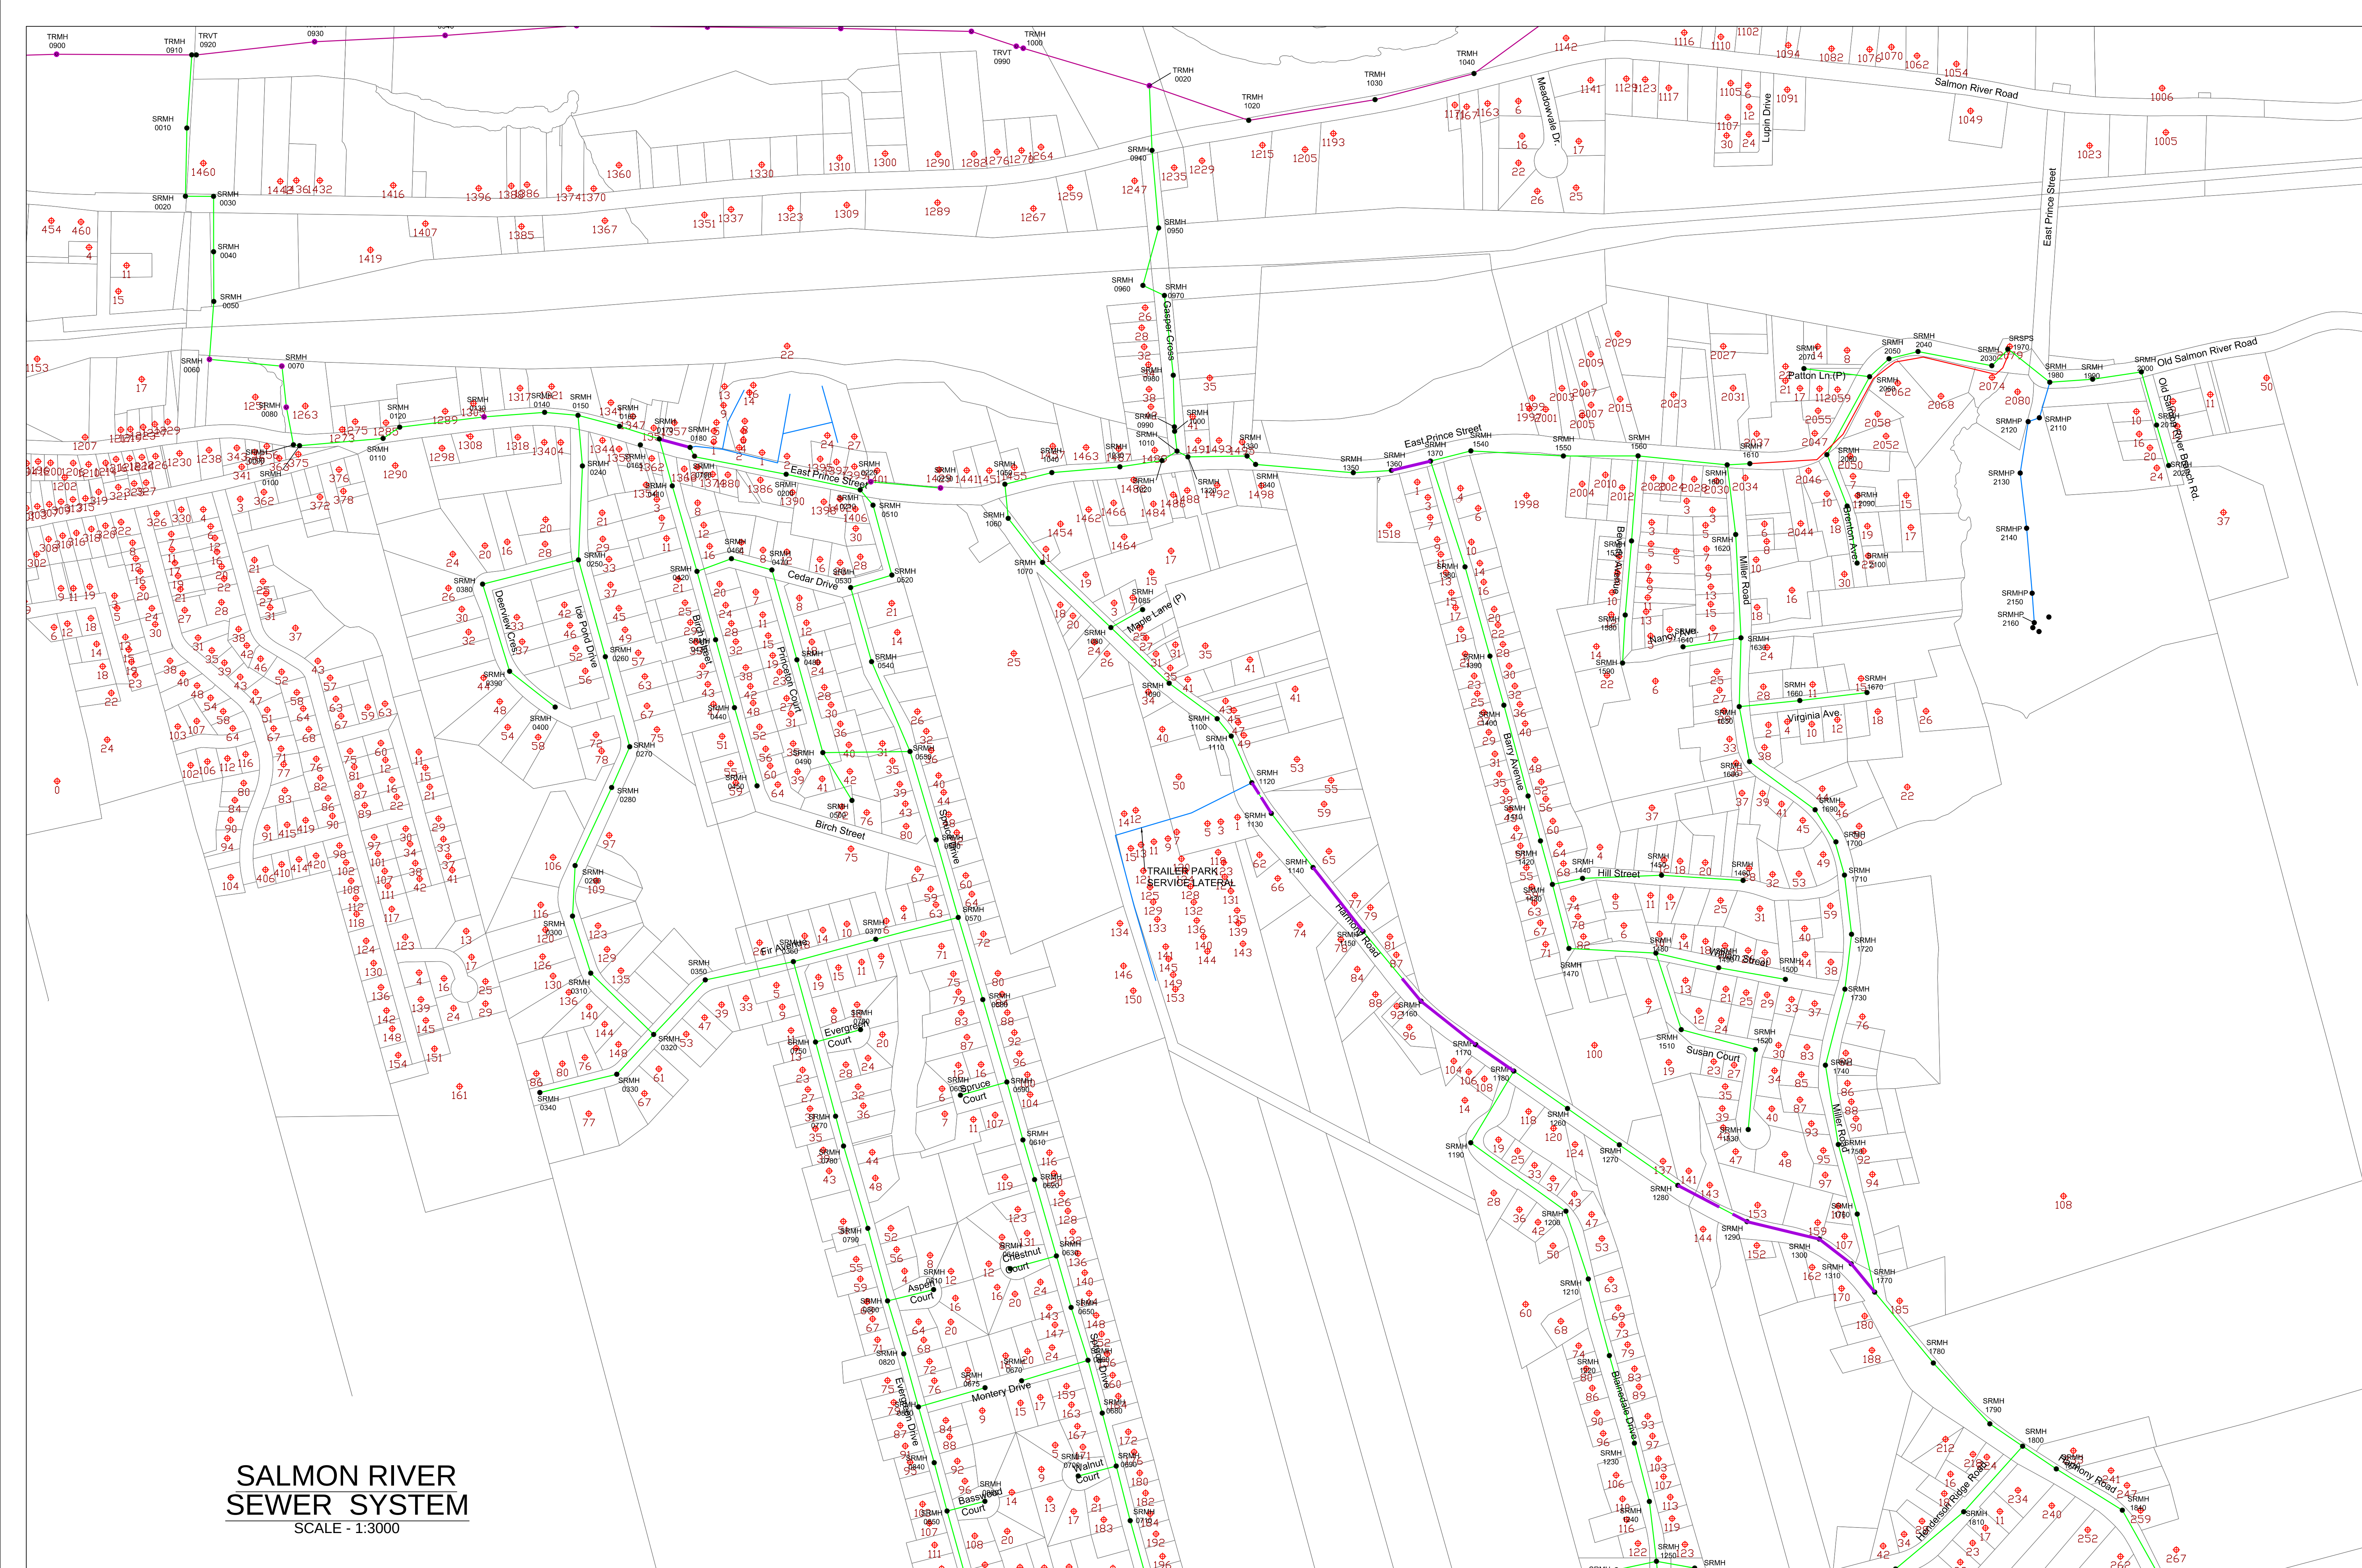

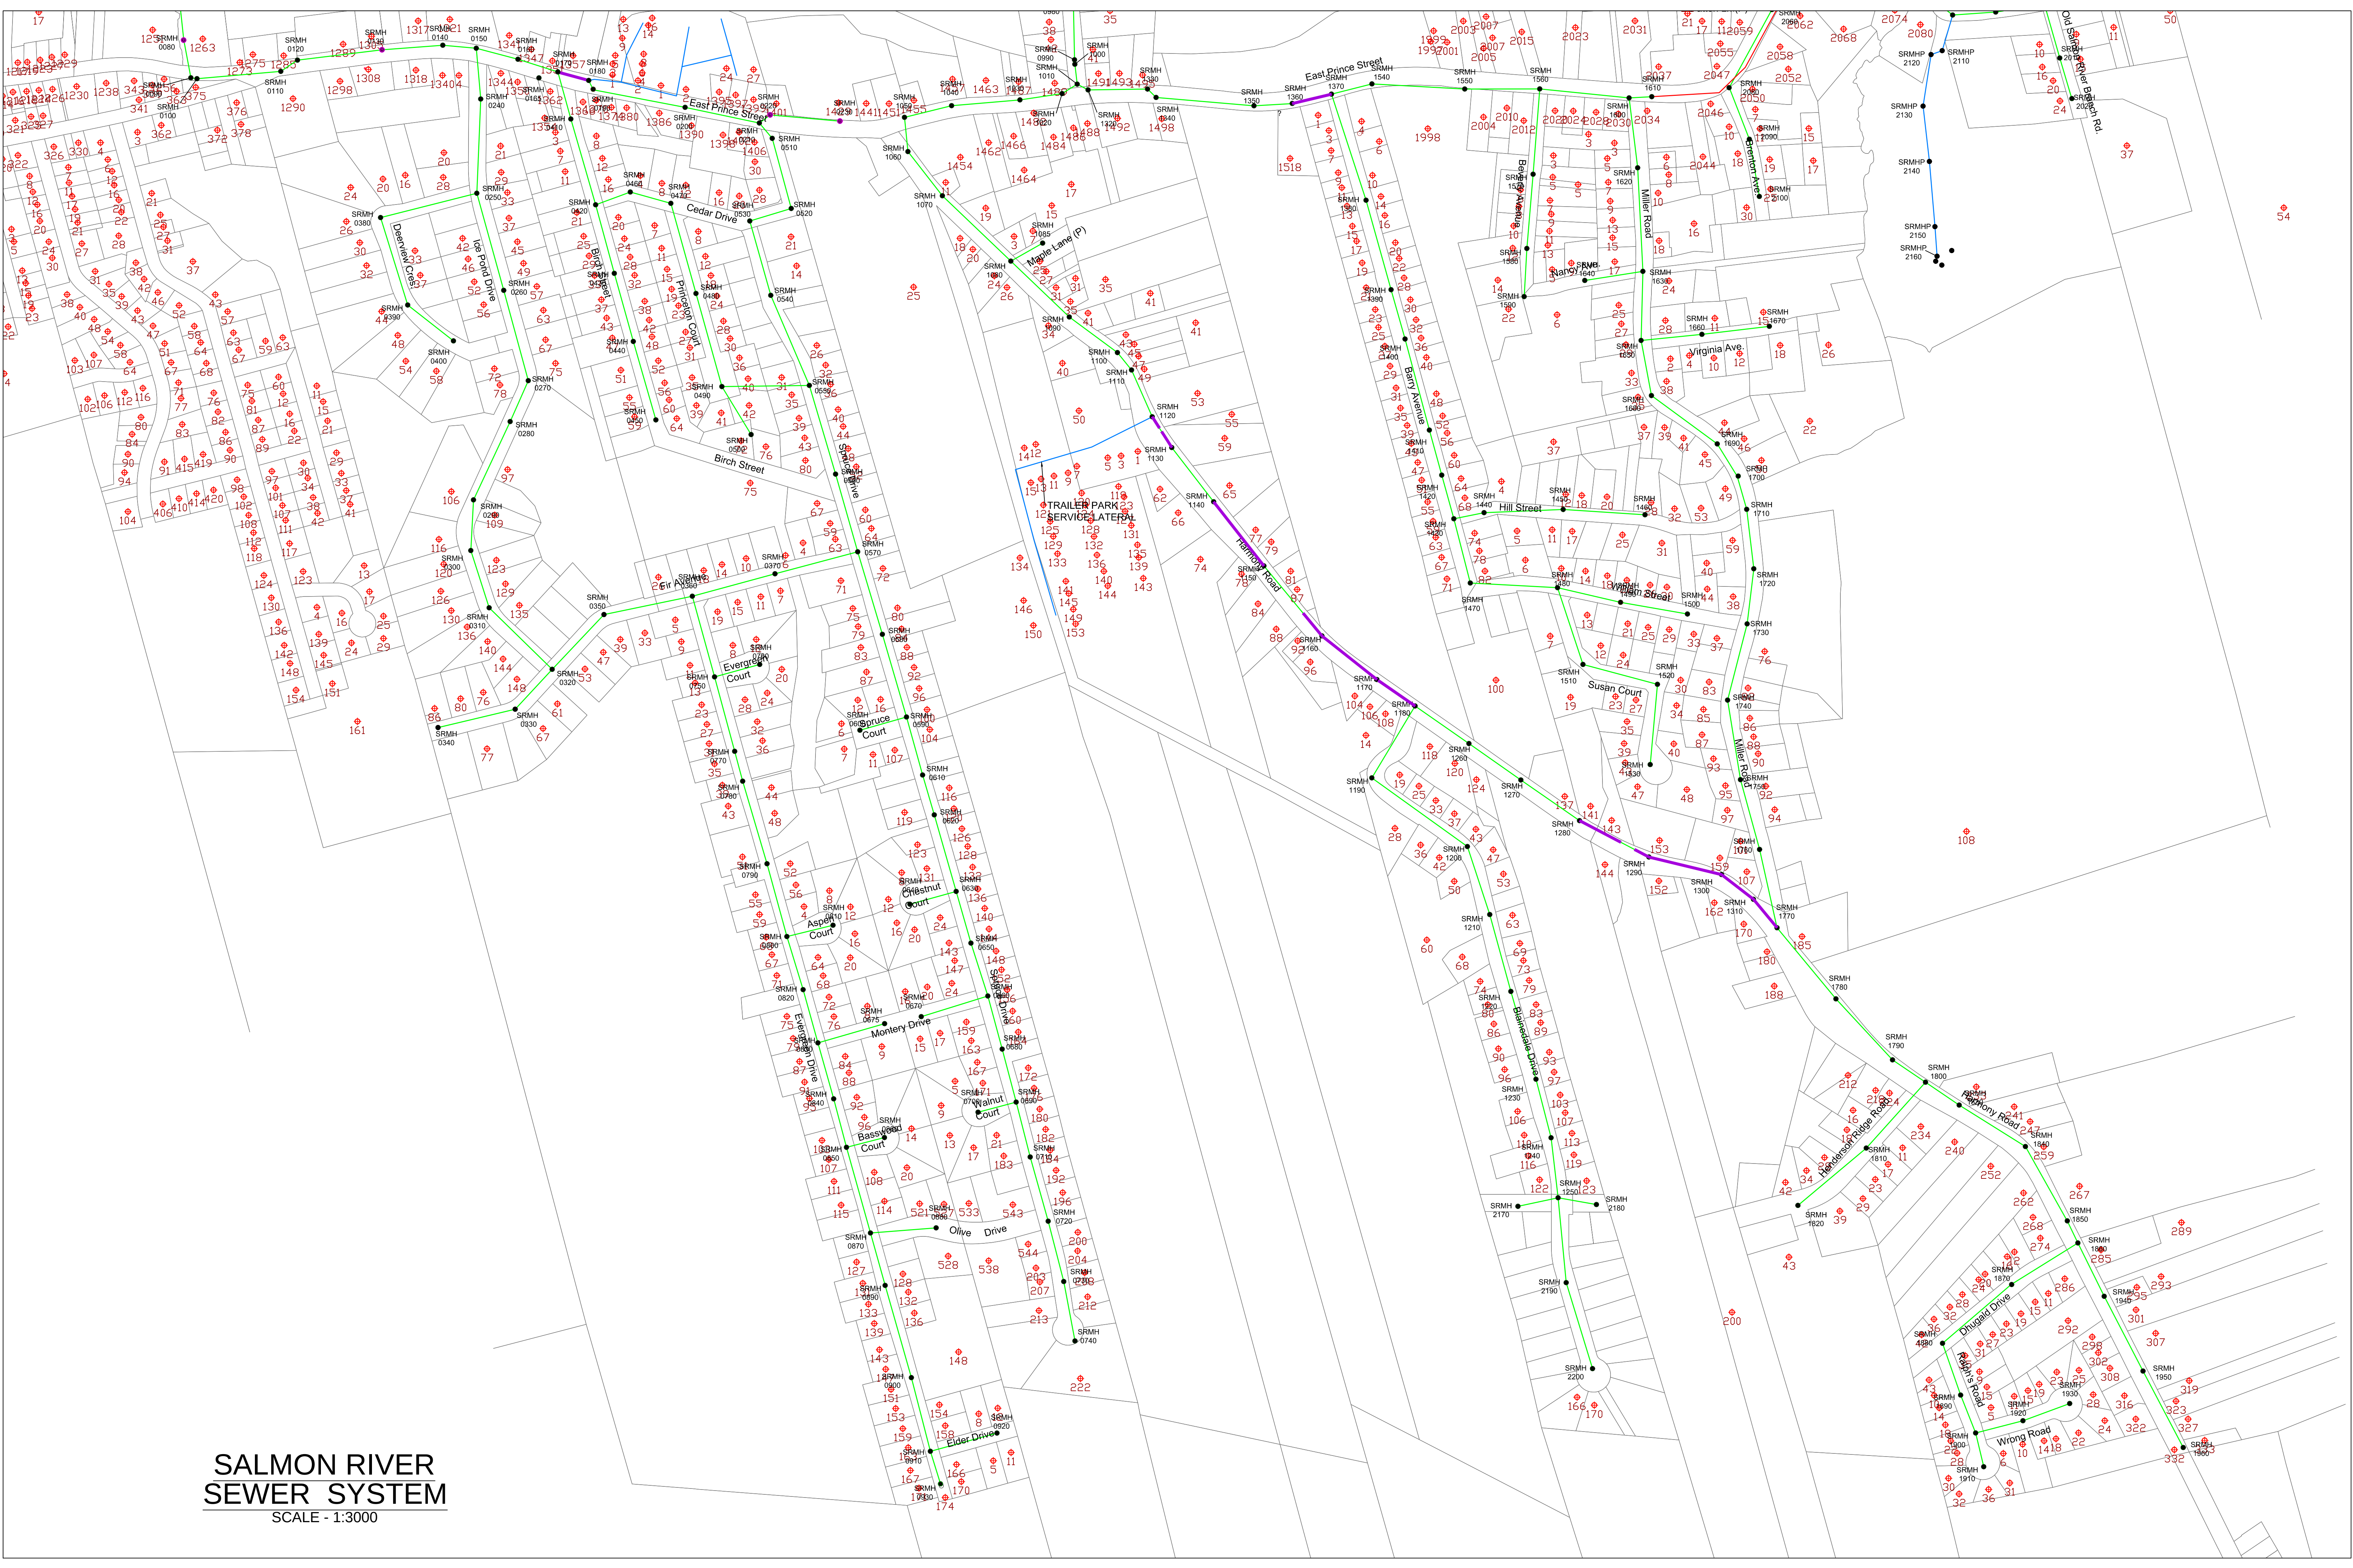

**SALMON RIVER
SEWER SYSTEM**
SCALE - 1:3000