


**DEBERT SEWER SYSTEM - EAST**

SCALE - 1:2000

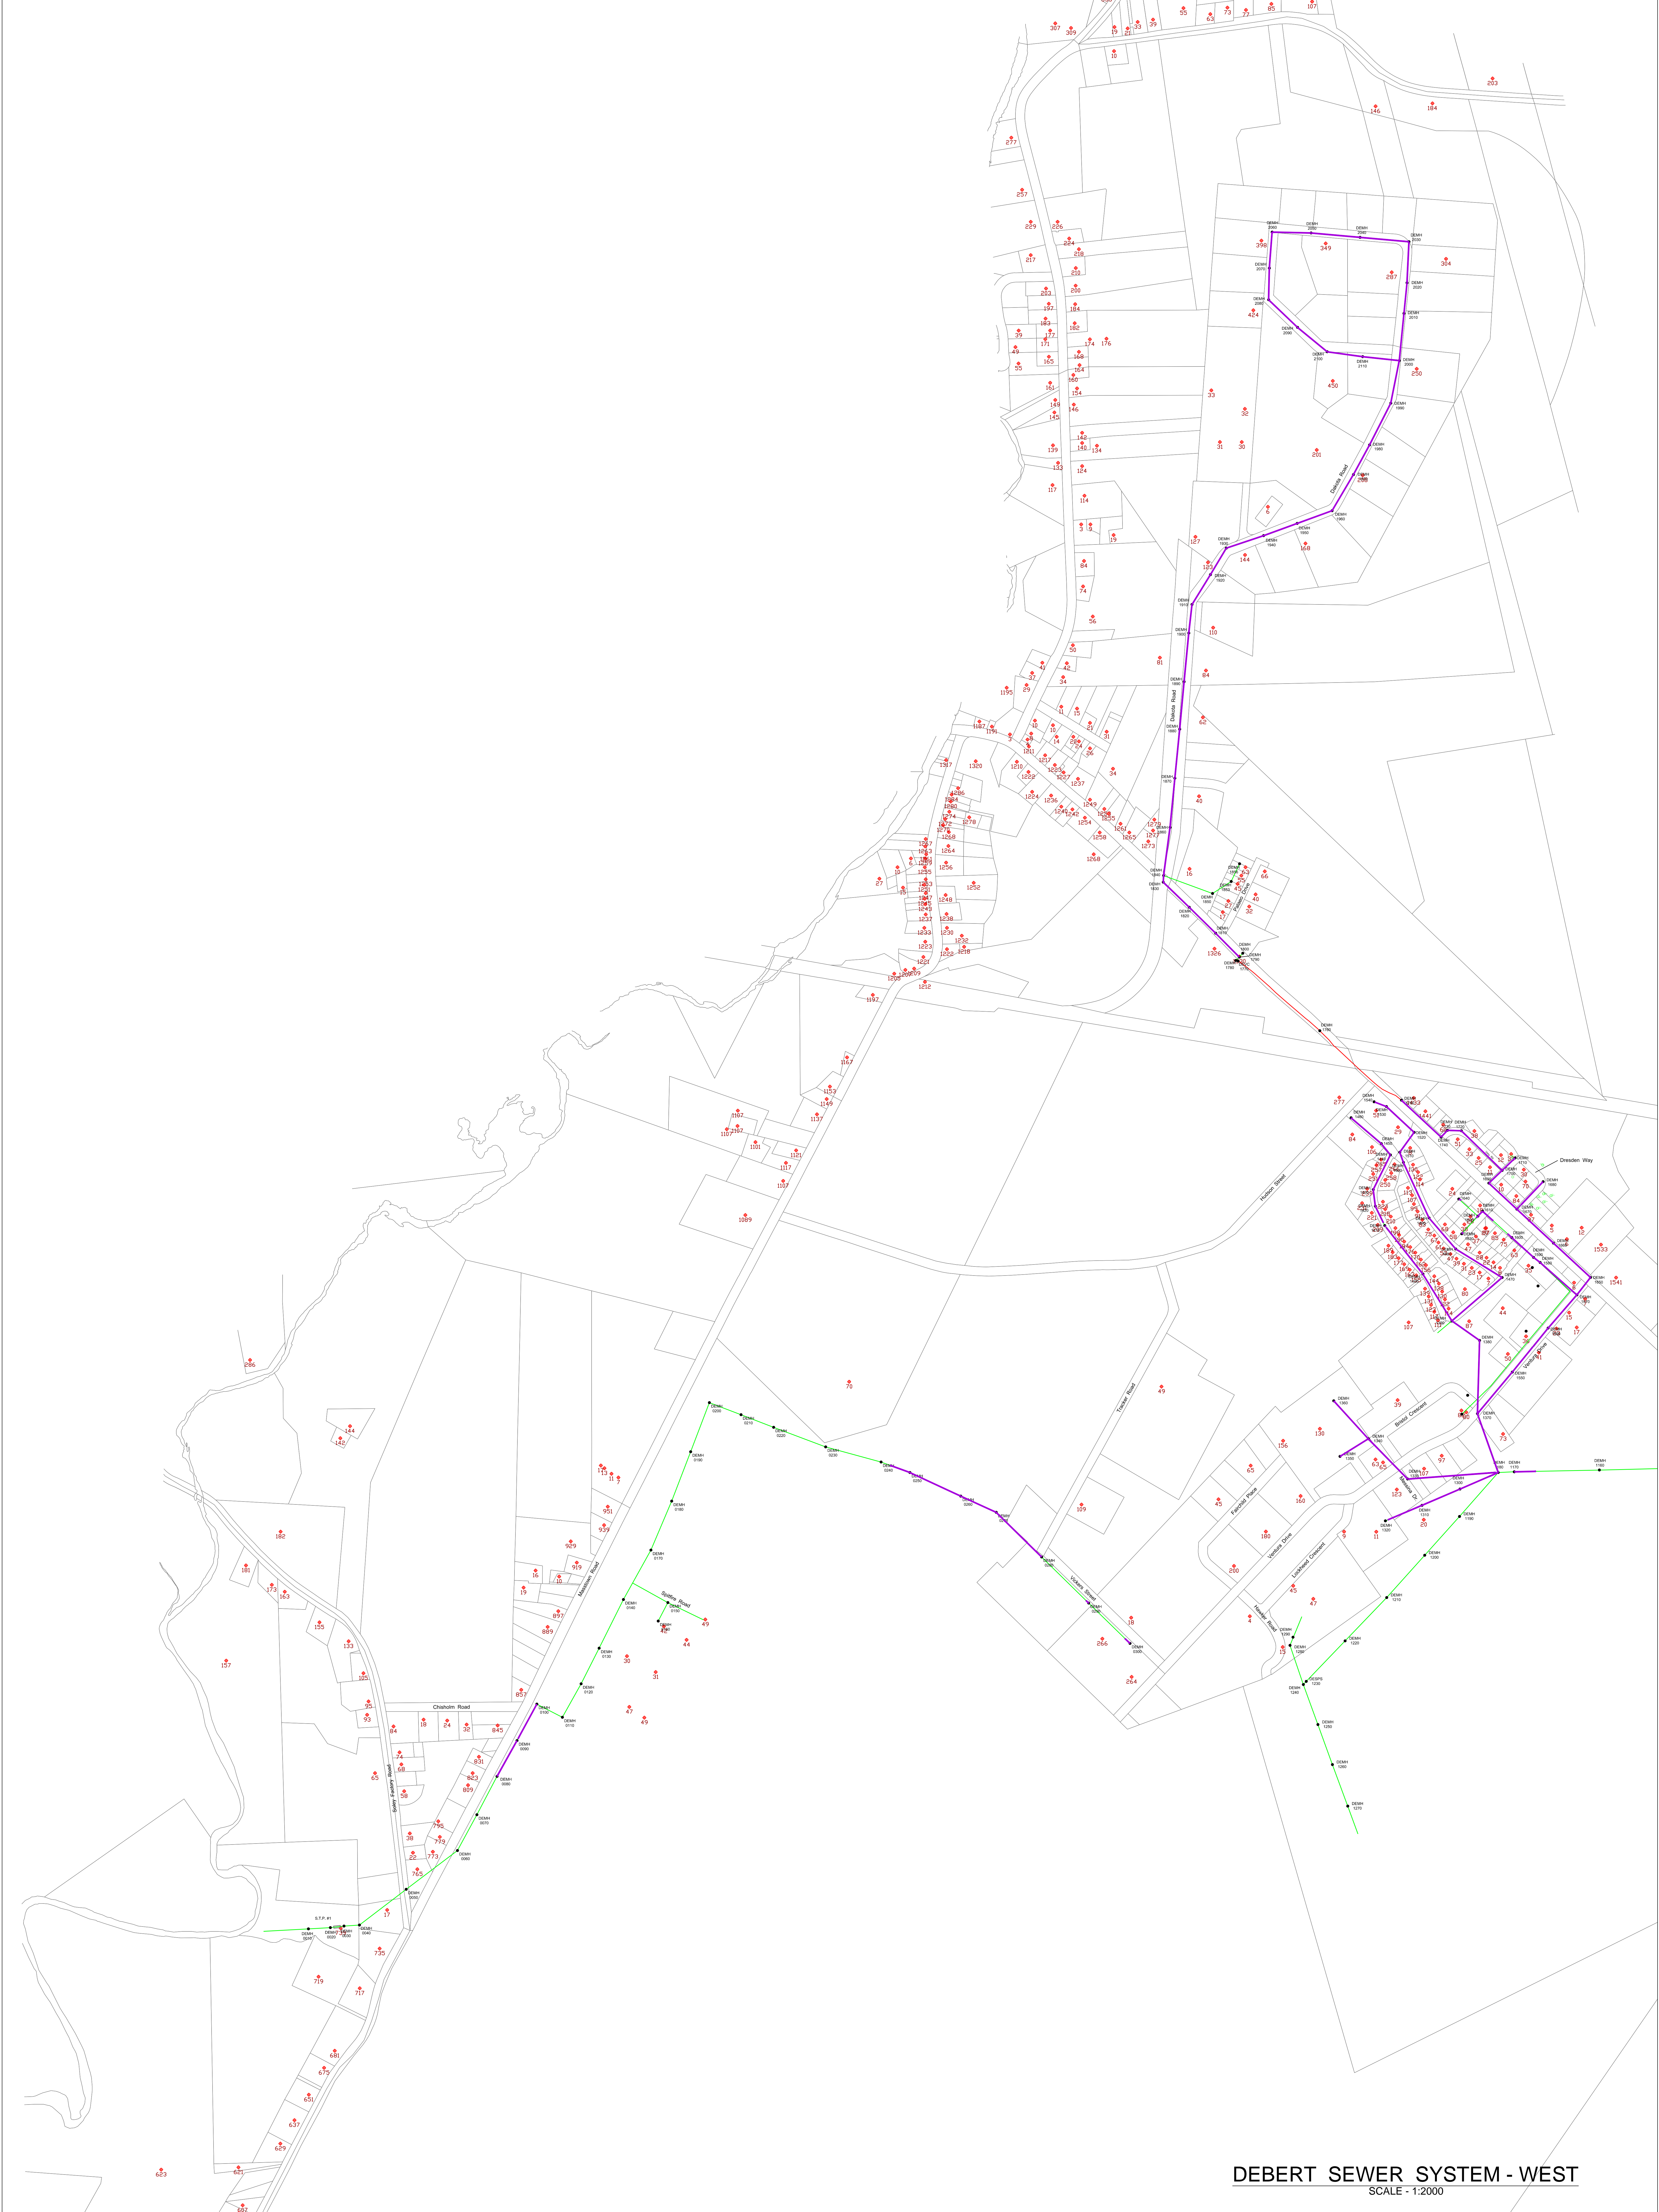

**DEBERT SEWER SYSTEM - WEST**

SCALE - 1:2000